

ELECTRICAL INDUSTRIAL COMPANY (EICO)


Low voltage

800Amp single incomer cabinet

System	: 400V , 3 Phase , 50 Hz
Product No	: 4
Designation	: 800Amp incomer cabinet
Construction	: indoor cabinet (H =1369mm , W =1376 mm , D=420mm
Incomer	: option (direct to bus bar or via circuit breaker connection)
Outgoing	: 4x400Amp ,3 PH ,MCCB ,36 Ka, with 2MCCB Spaces
Cable entries	: Bottom front
Finishing	: light grey RAL 7032

DRG. L'VAA018AD

DO NOT SCALE
MÉRIT N' DOUBT AÉR

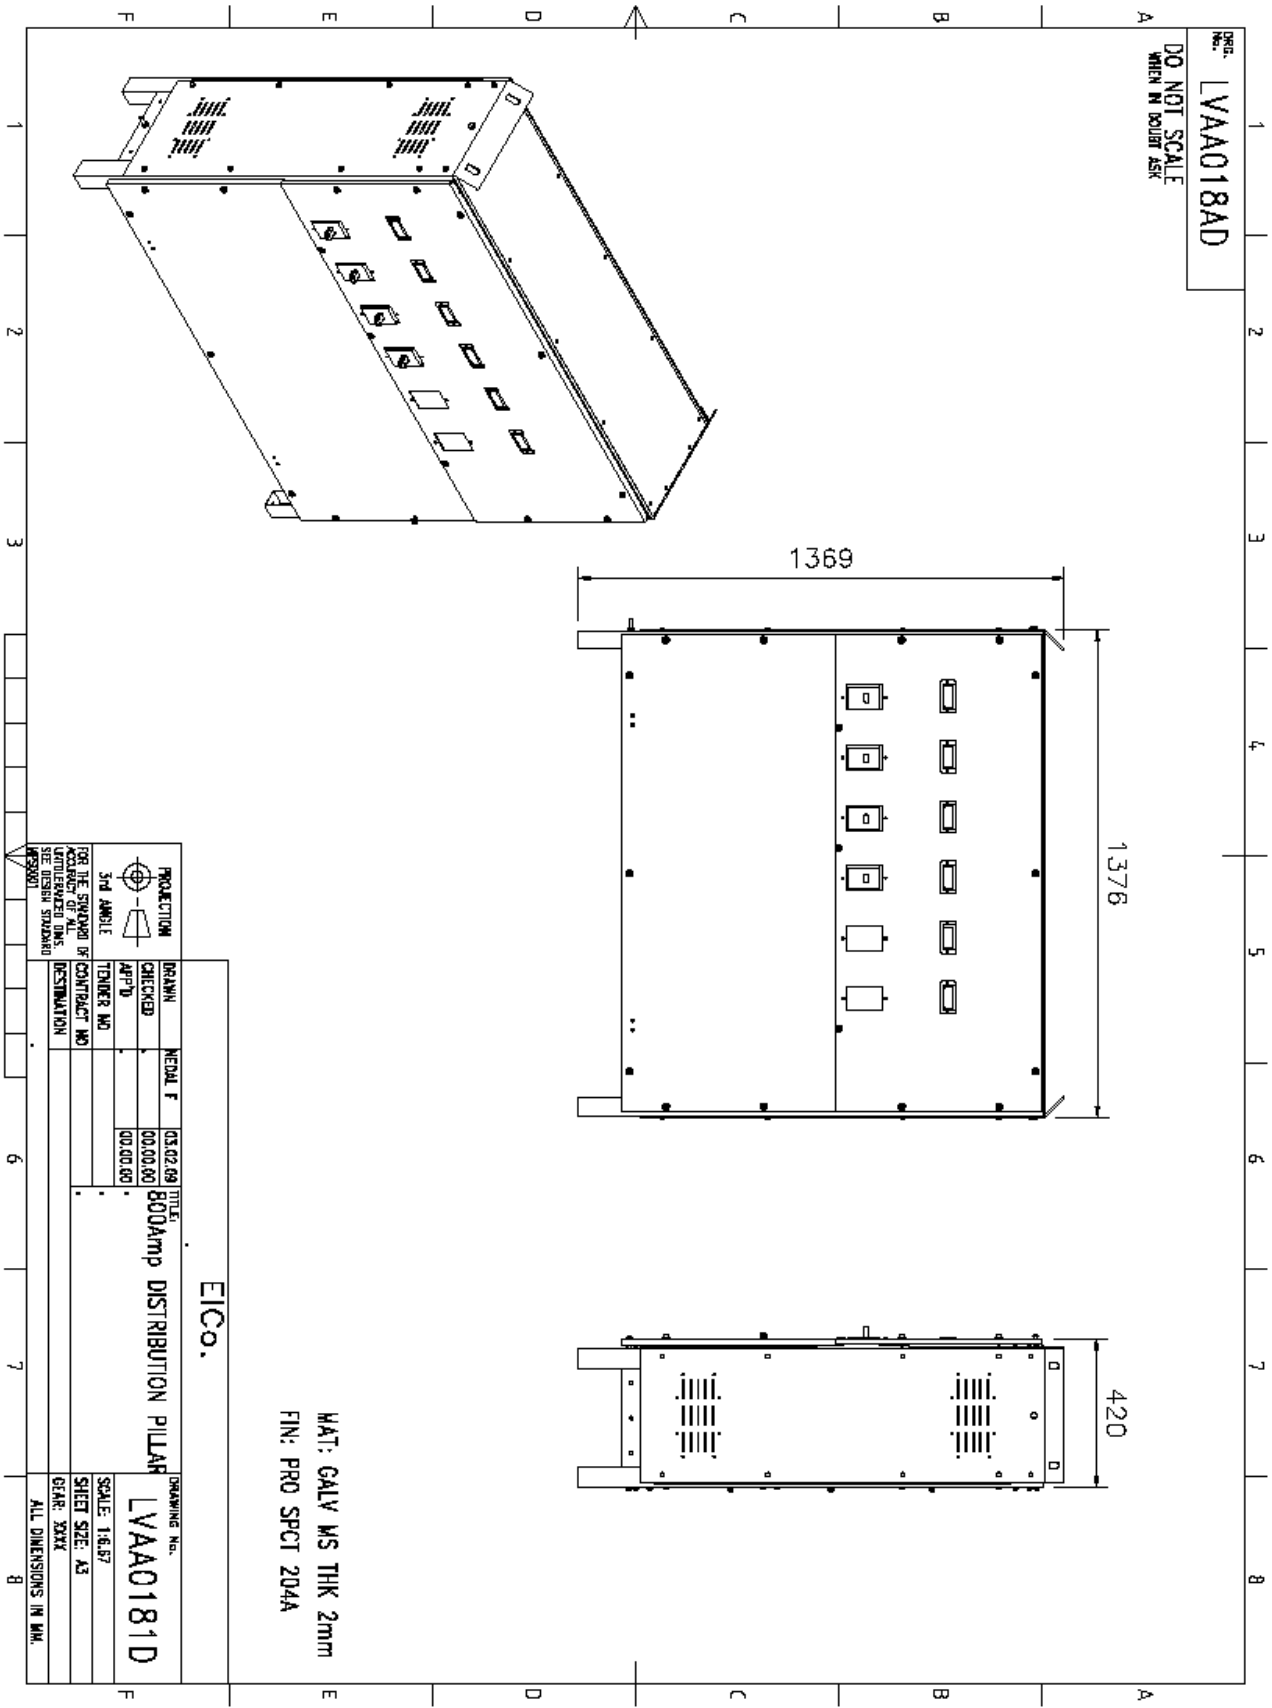

MAT: GALV MS THK 2mm
FIN: PRO SPT 204A

EICO.

PROJECTION	PROJECTION	3rd ANGLE	FOR THE STANDARD OF CONSTRUCTION OF ALL DRAWINGS OF THIS NATURE SEE USHER STANDARD PRACTICE
DRAWN	HECKL F	DATE	TITLE
CHECKED		05.02.09	800amp DISTRIBUTION PILLAR
APP'D		00.00.00	
TRAINER NO	CONTRACT NO	DESTINATION	DRAWING NO.
			L'VAA0181D
			SCALE: 1:0.57
			SHEET SIZE: A3
			GEAR: XXXX
ALL DIMENSIONS IN MM.			

